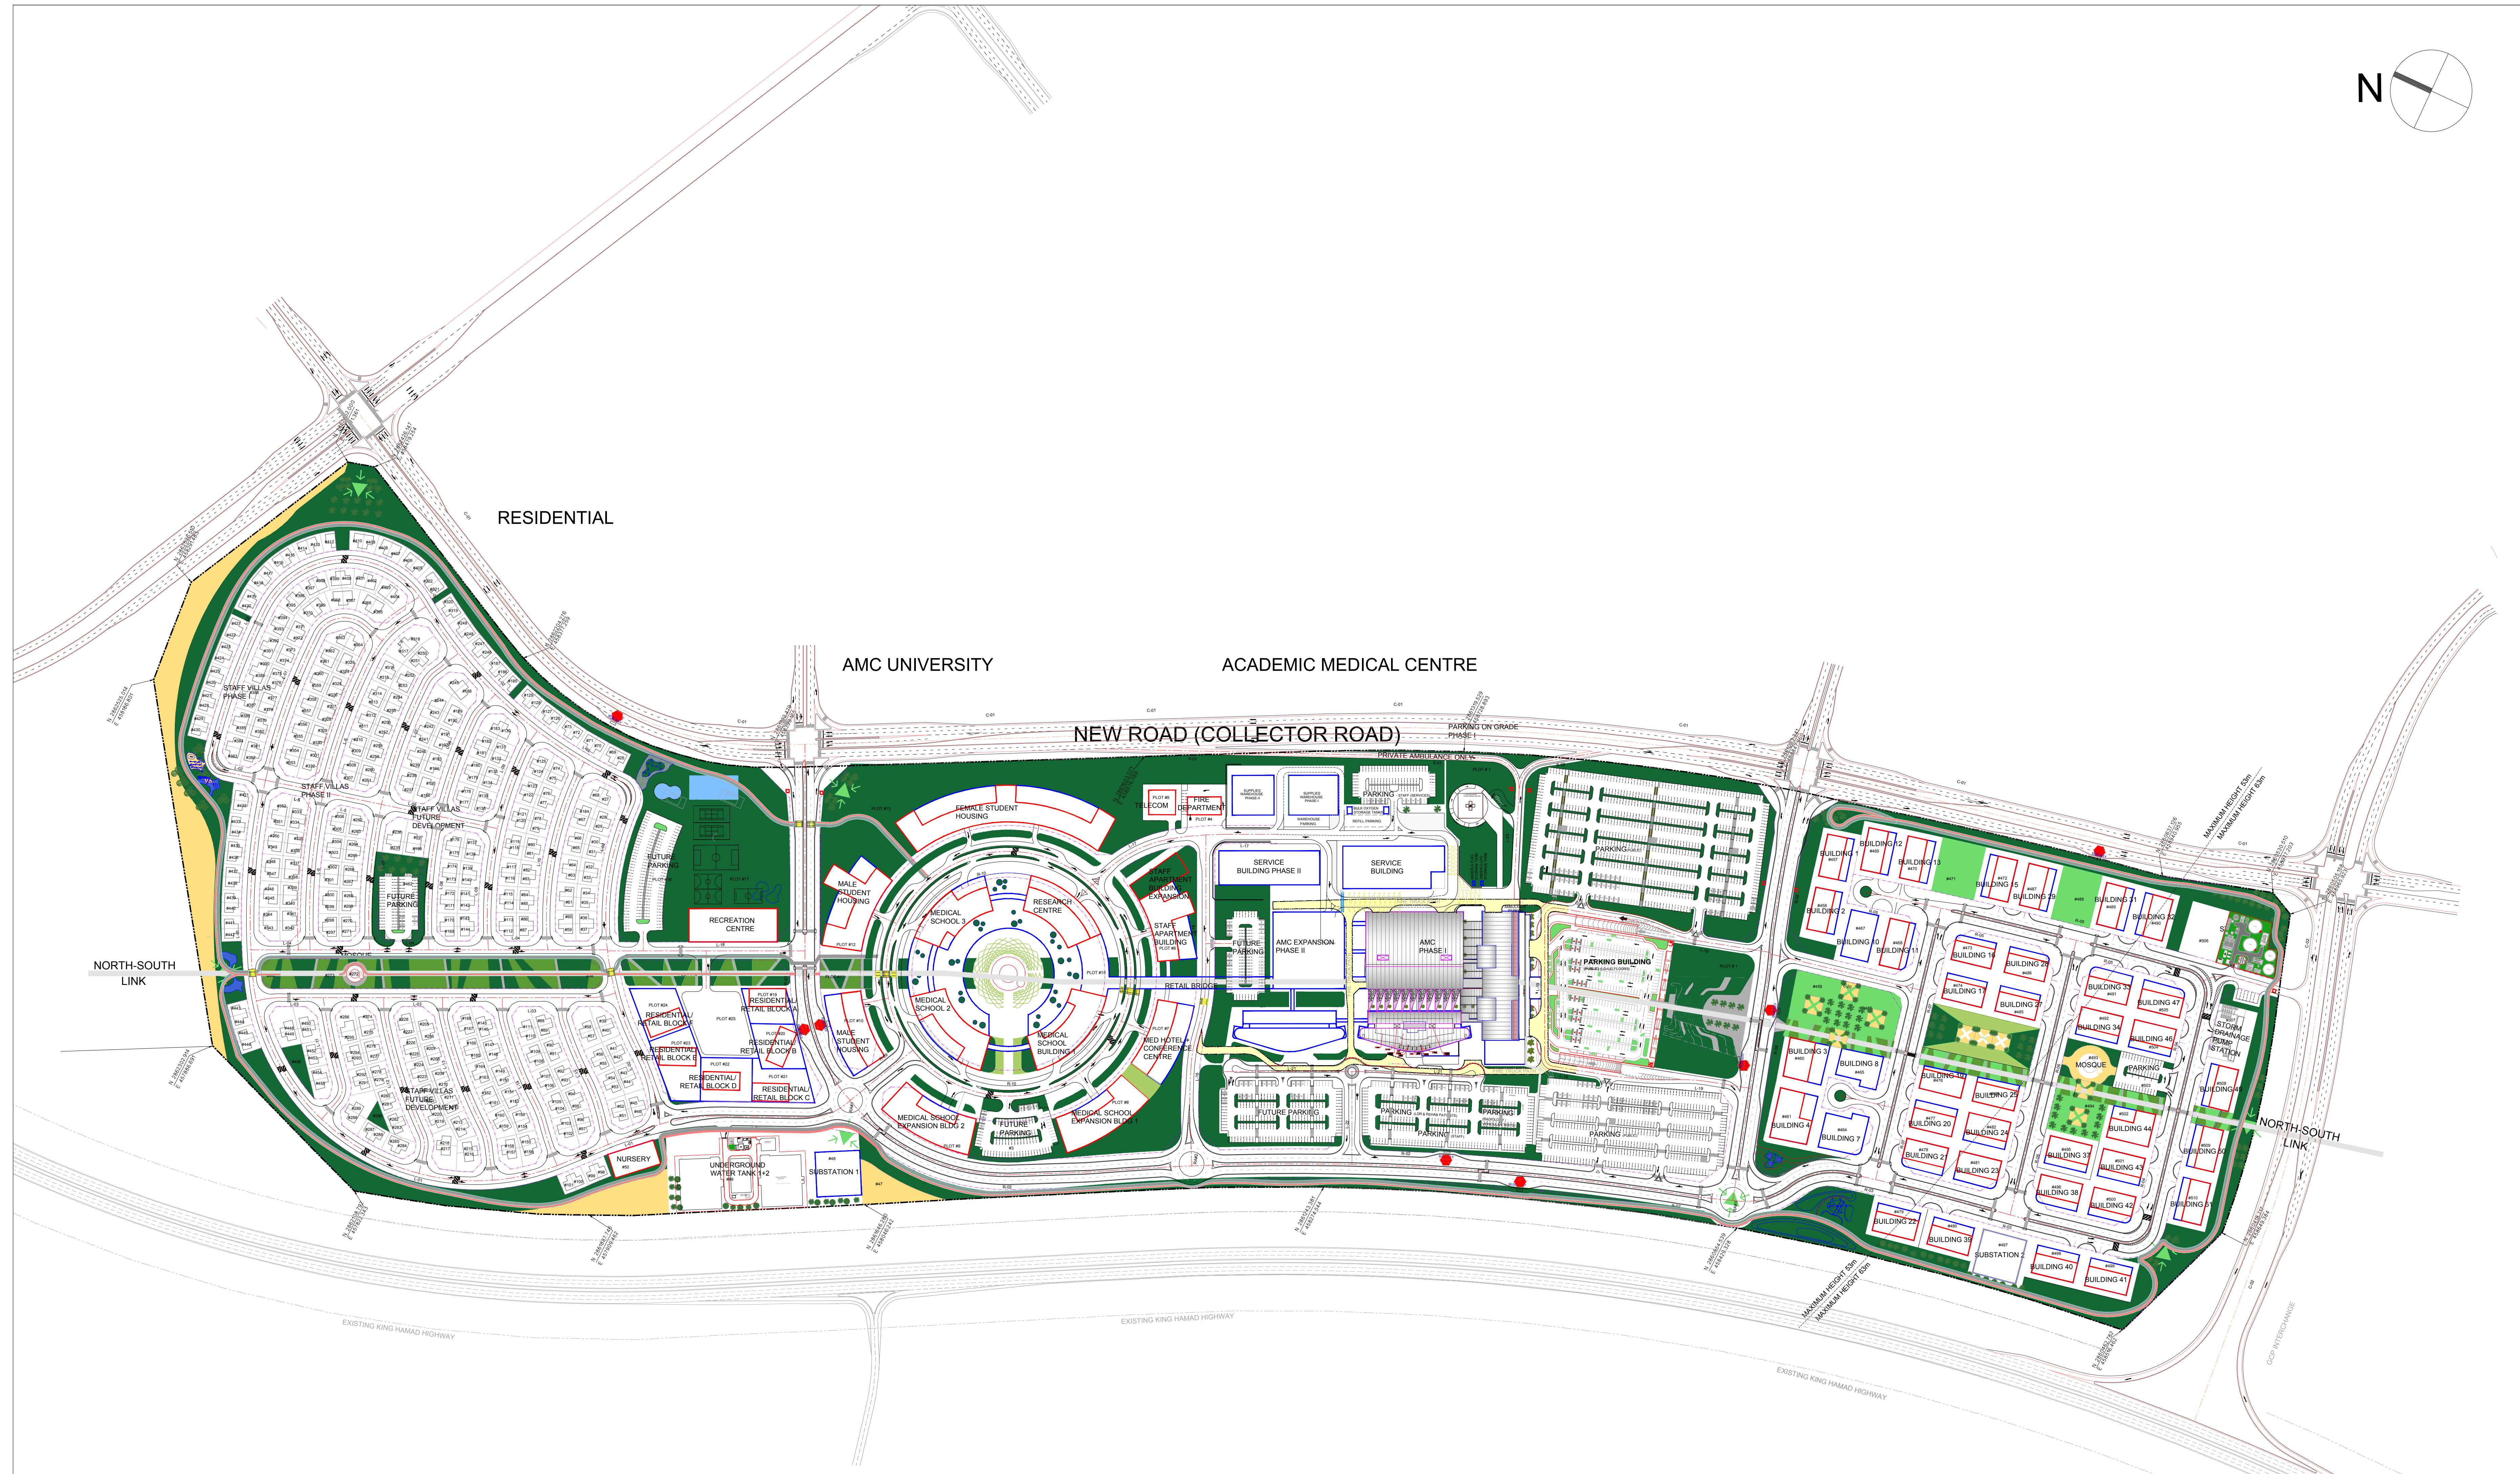


LEGEND:

MAIN HOSPITAL

- 1 Main Entry
- 1a Entrance Piazza
- 2 Outpatient Department
- 3 Emergency
- 4 Hematology/ Oncology Clinic
- 5 Inpatient Units
- 6 Main Concourse

EDUCATION

- 7 Medical School (36000m2)
- 8 Research Centre (7800m2)
- 9 Conference Centre (1400m2)
- Medical Hotel (2800m2)
- HOUSING
- 10 Student Housing (26000m2)
- 11 Staff Housing - Villas
- 12 Staff Housing - Apartments

AMENITIES

- 13 Retail Complex
- 14 Recreation Center (3000m2)
- 15 Mosque (800m2)
- 16 Nursery (1200m2)

- AREA PLANTED WITH TREES
- AREA PLANTED WITH DENCE LOW BUSHES
- DESERT LANDSCAPE
- PAVED WALKWAYS
- HIKE & BIKE TRACK
- SPEED HUMP
- LANDSCAPE FEATURE
- PLAY AND FITNESS
- FOCAL POINT FEATURE
- PROPOSED BUS LAYBYS
- ZEBRA CROSSING
- RAISED PEDESTRIAN CROSSING (SPEED TABLE)

REV. NO.	DATE	REVISIONS	BY	CHECKED	APPROVED
1	FEB 2018	REV-2	ALI	M.T	K.K
2	JAN 2018	REV-1	ALI	M.T	K.K
3	JAN 2018	CONSTRUCTION DOCUMENT STAGE	ALI	M.T	K.K

FUNDING AGENCY:

The Saudi Fund For Development

الصندوق السعودي للتنمية

CLIENT:

Arabian Gulf University
Kingdom of Bahrain

جامعة الخليج العربي - البحرين

PROJECT:

DESIGN OF KING ABDULLAH BIN ABDUL AZIZ MEDICAL CITY, KINGDOM OF BAHRAIN

مشروع تصميم مدينة الملك عبد الله بن عبد العزيز الطبية مملكة البحرين

PROJECT No. 1431

TITLE

مشروع رقم 1431
اسم الوحدة

FINAL MASTER PLAN

CONSULTANT

SAUDI CONSULTING SERVICES CO.
ENGINEERING CONSULTANTS

شركة الخدمات الاستشارية السعودية
للمهندسين والمهندسين

HEALTHCARE ARCHITECT AND MASTER PLANNING

Total Alliance Health Partners International

TAHPI

SCALE (A2) AS SHOWN

DRAWING NO. 1431-G-001

رقم الوحدة REV. 2

*A0" SIZE